



5/88 Berry Street North Sydney NSW

1 1 1

TO APPLY FOR THIS PROPERTY PLEASE GO TO OUR WEBSITE:  
<https://www.assetrealty.com.au/lease/residential/> AND  
CLICK "APPLY"

**Price** : \$850 pw  
**View** : <https://www.assetrealty.com.au/lease/nsw/north-shore-lower/north-sydney/residential/apartment/8018475>


Superbly Appointed, Spacious One Bedroom Apartment in the Heart of North Sydney

Available for Short Term or Long Term Rental


Set in the private and stylish 'Gallery 88', this 1 bedroom ultra-modern and sleek apartment offers the convenient cosmopolitan lifestyle, with the North Sydney CBD right on your front door step. Featuring a spacious and sophisticated open living space, that combines the living room, dining room and kitchen, this apartment is naturally lit throughout with large windows and sliding doors



**Raymond Chen**  
0468 997 811

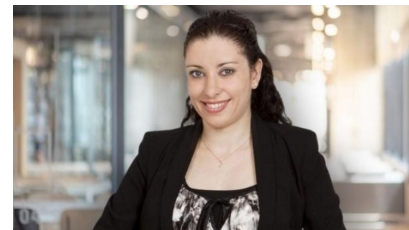

**Christine Sheridan**  
02 9498 7799

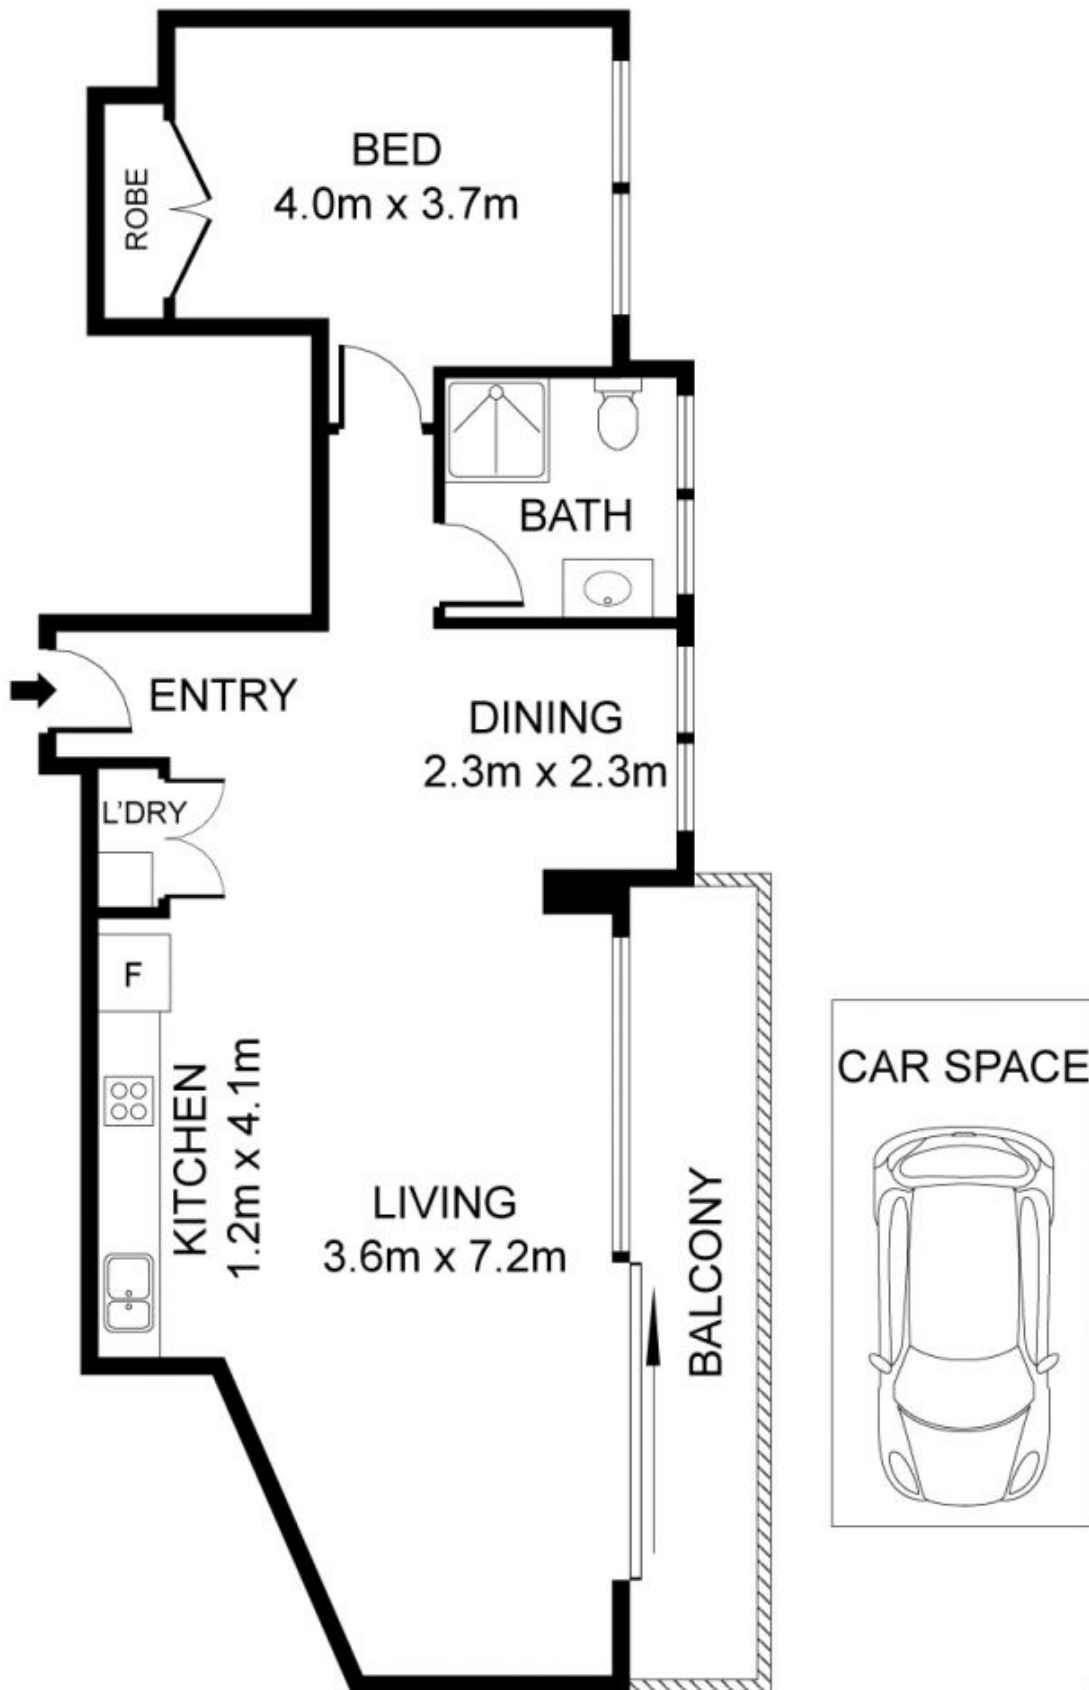

5/88 Berry Street, North Sydney

INTERNAL AREA: 61 SQM APPROX.



DISCLAIMER: 3D Property View accepts no liability for the accuracy of details contained within our floor plans. All plans are drawn and also checked to the best of our ability, however information contained in our floor plans such as area calculations are approximate, and have not been surveyed or drawn to scale. Our floor plans are for representational purposes only and should be used as such. Do not attempt to refer to our floor plans for structural or detailed information.