



616/36-42 Stanley Street St Ives NSW

3 2 2


Luxury 3-bedroom apartment!

Set within the highly sought-after 'Ivy' complex and enjoying an enviable mid floor with secure lift access, this luxury 3-bedroom apartment offers stunning indoor/outdoor living and entertaining with house-like proportions and panoramic district views and all rooms with air-conditioning. Immaculate, with premium finishes throughout, this stunning property presents a wonderful lifestyle opportunity and is sure to appeal to young families and downsizers. Conveniently positioned only moments to shopping, a selection of schools, and direct city/rail buses, this property ticks all the boxes and more. Open plan lounge and dining spills to covered- all season alfresco entertaining terrace Gourmet chef's gas kitchen with European appliances and breakfast bar Three private bedrooms all with built-in

View : <https://www.assetrealty.com.au/lease/nsw/north-hore-upper/st-ives/residential/apartment/7923116>



Margaret Matthews
02 9498 7799

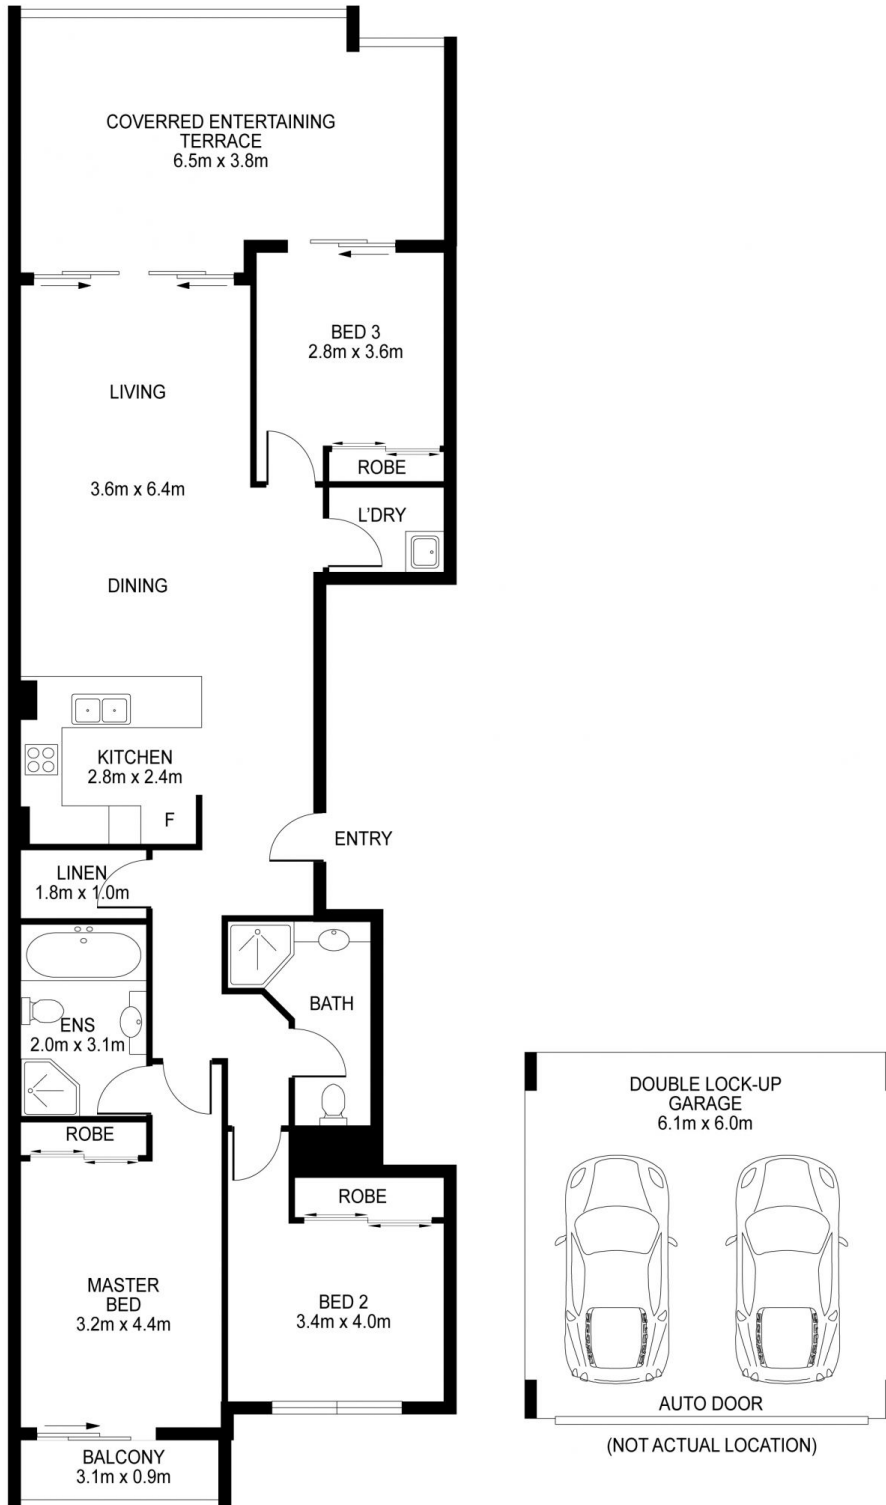

616/36-42 Stanley Street, St Ives

INTERNAL SIZE: 120m²
EXTERNAL SIZE: 28m²



ASSET
reality

DISCLAIMER: 3D Property View accepts no liability for the accuracy of details contained within our floor plans. All plans are drawn and also checked to the best of our ability, however information contained in our floor plans such as area calculations are approximate, and have not been surveyed or drawn to scale. Our floor plans are for representational purposes only and should be used as such. Do not attempt to refer to our floor plans for structural or detailed information.