



2/476 Pacific Highway Lindfield NSW

2  **1**  **1** 

Situated in this unassumingly peaceful and tranquil boutique apartment complex is this charming and generously sized 2 bedrooms apartment, that is flooded with beautiful natural lighting throughout offered by the two large balconies in the apartment. The floor plan encompasses 2 large bedrooms with built-in robes, the main bedroom featuring its own balcony, main bathroom with shower, living/dining room flowing out to the main balcony, modern kitchen and internal laundry.

Offering the ultimate convenient lifestyle, this apartment is within walking distance to both Killara and Lindfield train station, as well as a level walk to Lindfield shopping village. It falls within the catchment zone Killara High School and Beaumont Road Public School.

This apartment is sure to impress and will appeal to all -

View : <https://www.assetrealty.com.au/lease/nsw/north-hore-upper/lindfield/residential/apartment/8028639>




Raymond Chen
0468 997 811



Christine Sheridan
02 9498 7799

ASSET

realty

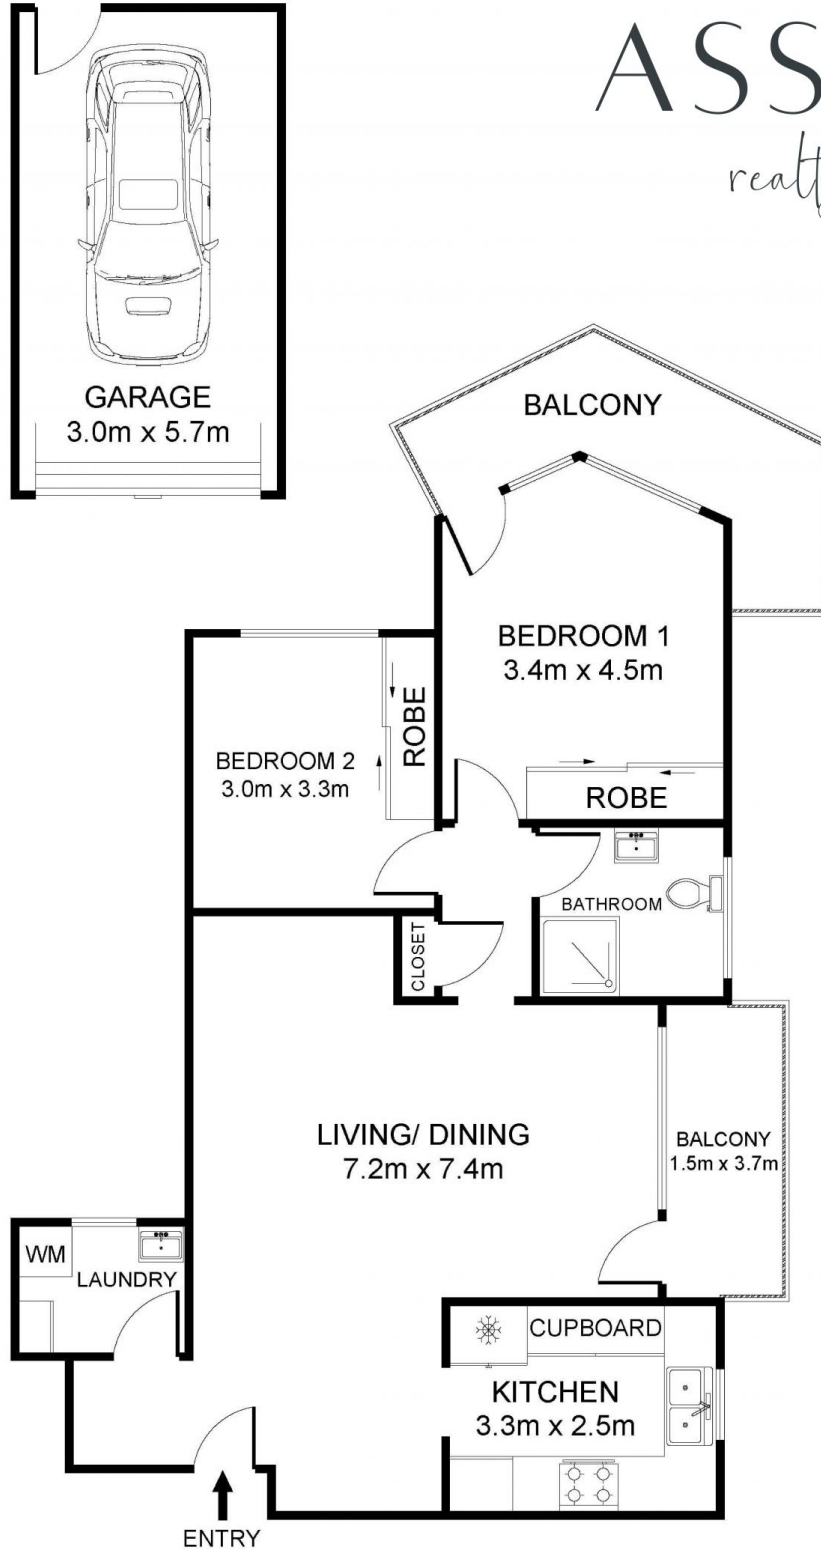

2/476 PACIFIC HIGHWAY, LINDFIELD

INTERNAL AREA : 95.5 SQM APPROX.

DISCLAIMER: 3D Property View accepts no liability for the accuracy of details contained within our floor plans. All plans are drawn and also checked to the best of our ability, however information contained in our floor plans such as area calculations are approximate, and have not been surveyed or drawn to scale. Our floor plans are for representational purposes only and should be used as such. Do not attempt to refer to our floor plans for structural or detailed information.