



6/19-21 Milner Road Artarmon NSW

3  2  2 

This newly refreshed dual level full brick townhouse with concrete slab is located in a well-kept garden complex in a private leafy cul-de-sac. It has both front and North-west facing rear courtyards and double lock-up garages. Footsteps to Artarmon public School, parks, shops, bus and station. Minutes to the M1 motorways, Chatswood and City.


- Large welcome front courtyard with fenced gated entrance
- A separate spacious living and dining. Total strata area 207 sqm
- 3 bedrooms, 2 bathrooms (master ensuite), powder room
- Master ensuite with full length balcony to enjoy the NYE fireworks

[For full version visit the website](https://www.assetrealty.com.au)




Type : Townhouse
Price : Auction (unless sold prior)
Building Size : 207 sqm
View : <https://www.assetrealty.com.au/sale/nsw/north-shore-lower/artarmon/residential/townhouse/8173150>



Anna Chow
02 9498 7799

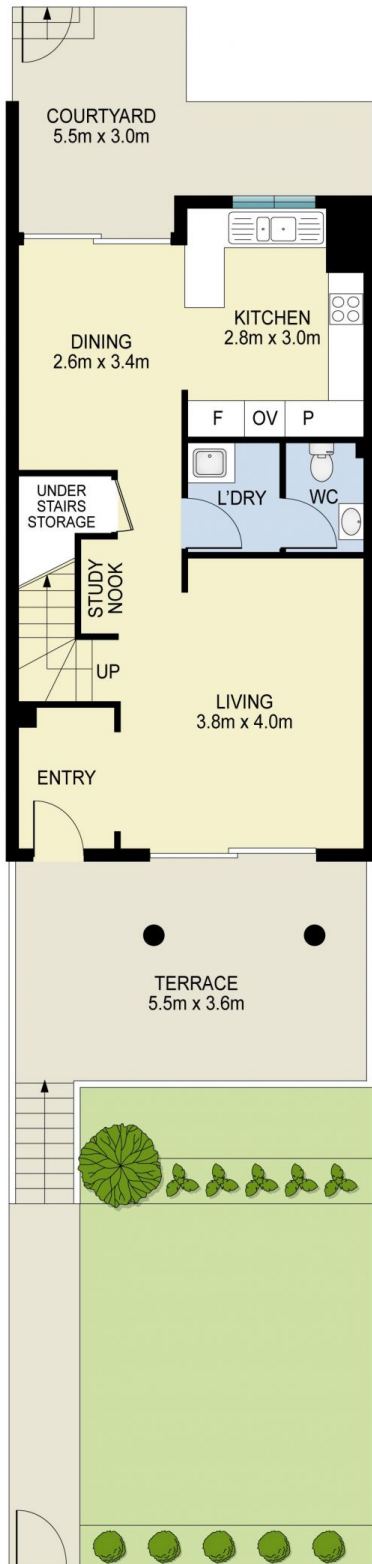

GROUND FLOOR

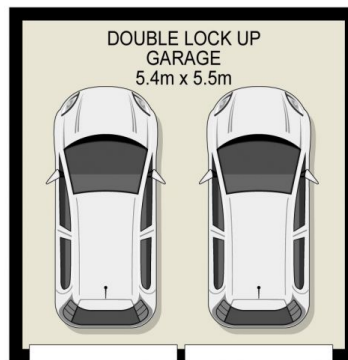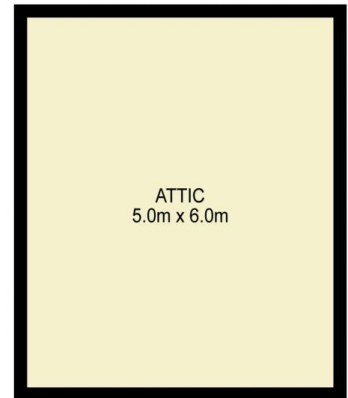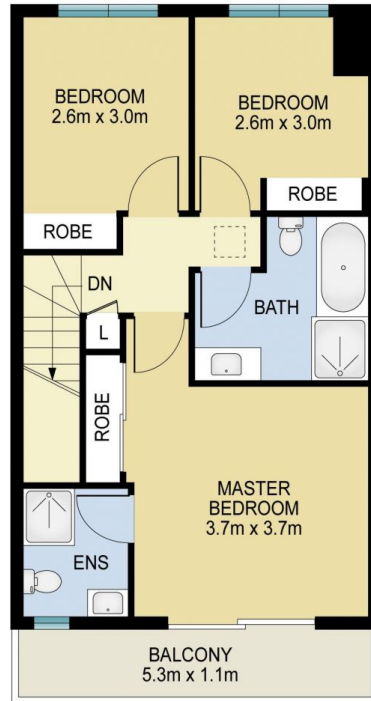

6/19 Milner Rd, Artarmon NSW 2064

INTERNAL SIZE: 147.2m²
EXTERNAL SIZE: 110.5m²



ASSET
reality

DISCLAIMER: 3D Property View accepts no liability for the accuracy of details contained within our floor plans. All plans are drawn and also checked to the best our ability, however information contained in our floor plans such as are calculations are approximate, and have not been surveyed or drawn to scale. Our floor plans are for representational purposes only and should be used as such. Do not attempt to refer to our floor plans for structural or detailed information.